


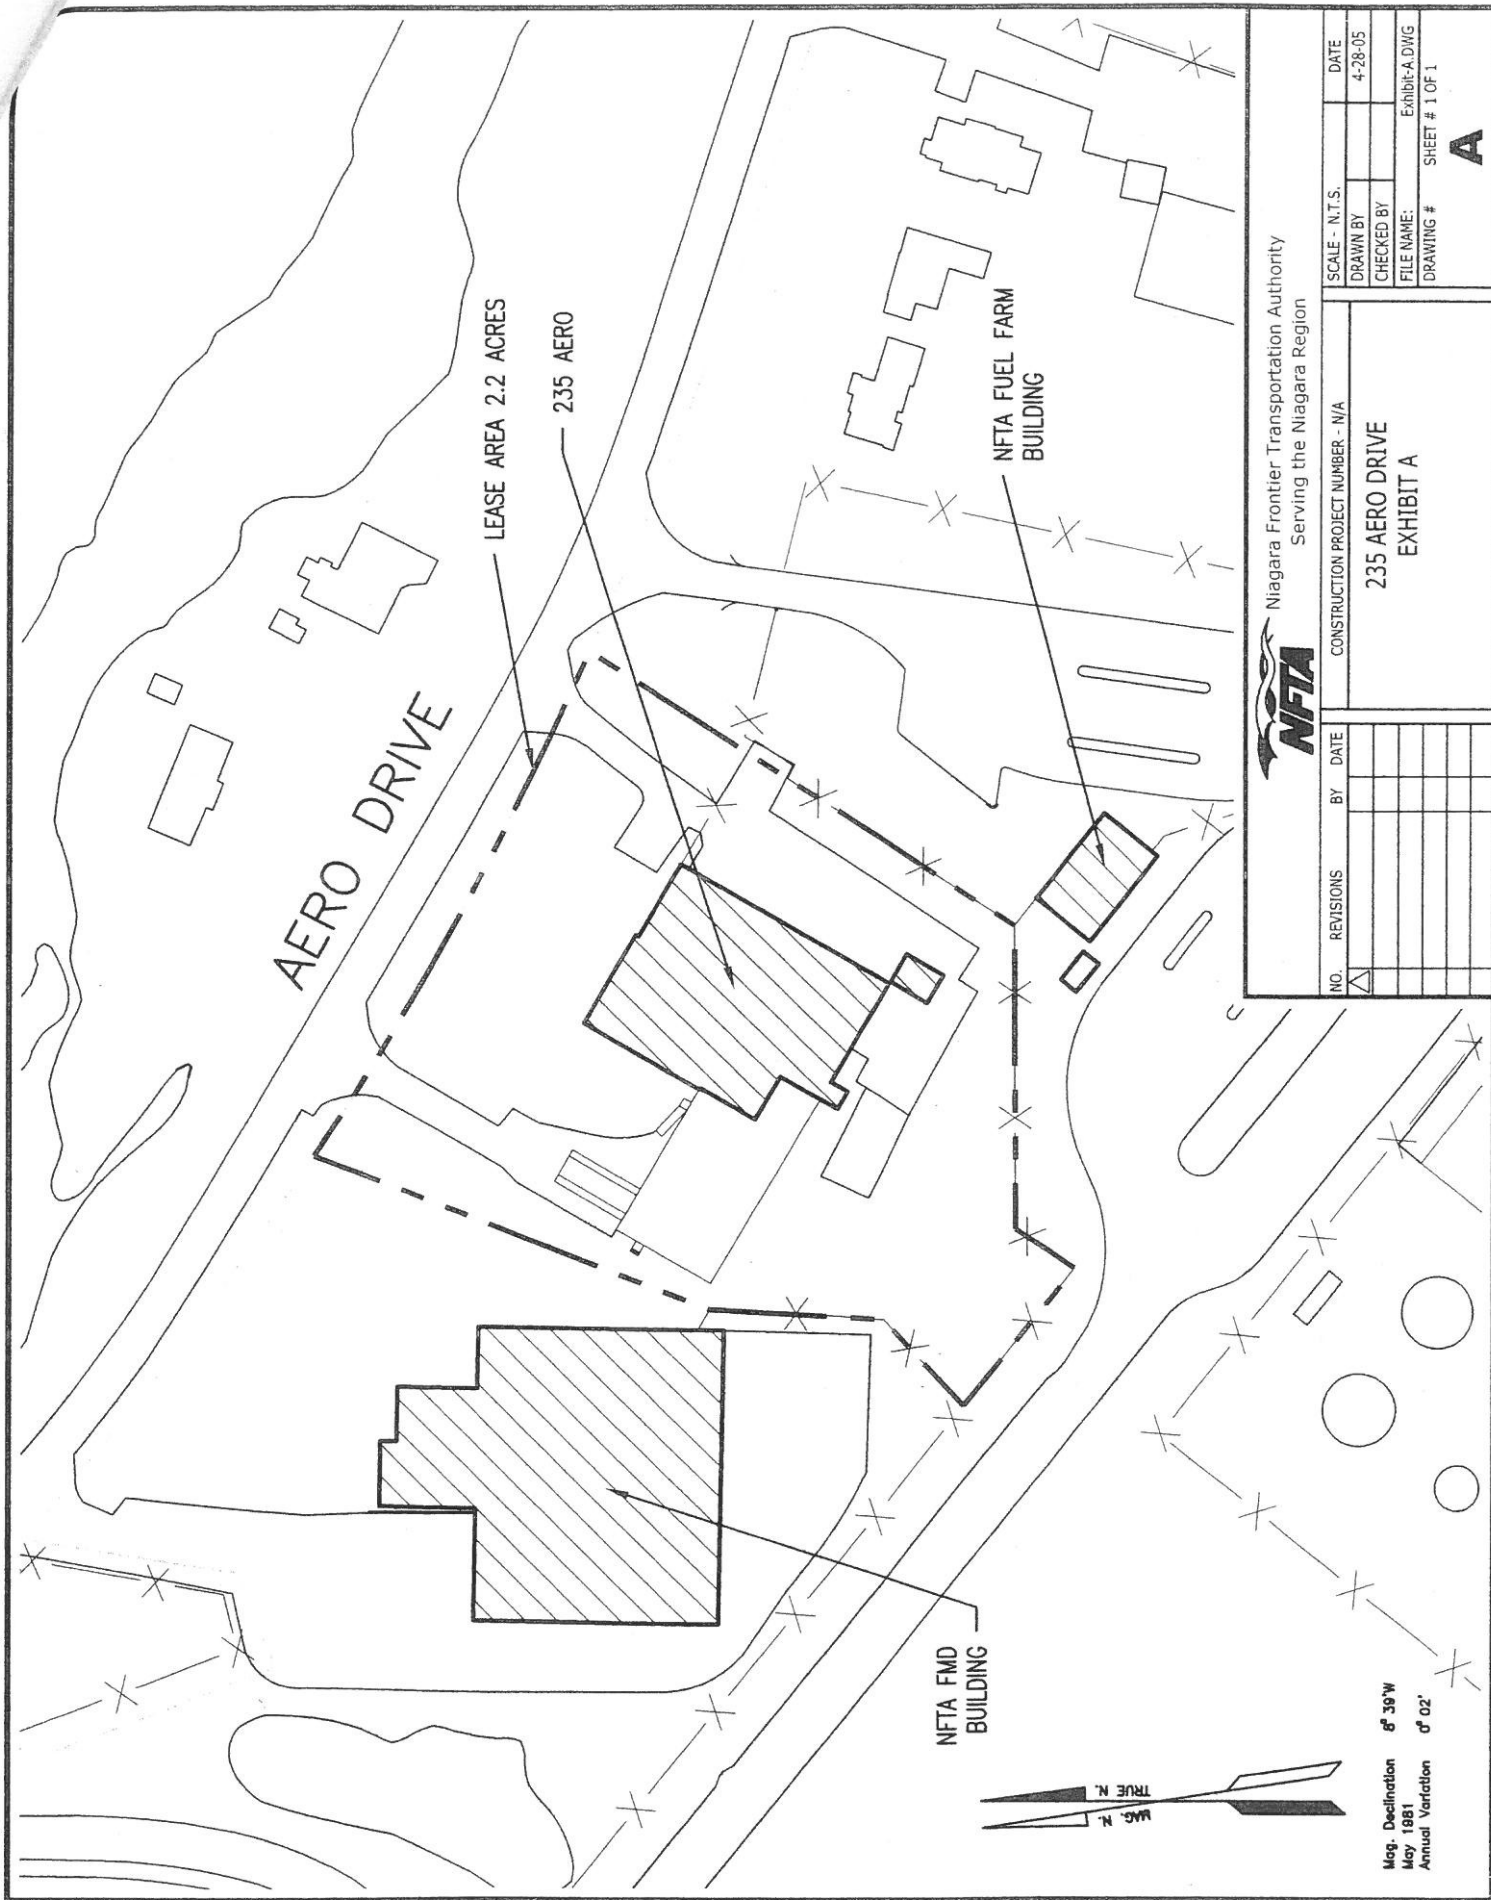

NFTA
Niagara Frontier Transportation Authority
Serving the Niagara Region

NO.		REVISIONS	BY	DATE	CONSTRUCTION PROJECT NUMBER - N/A		SCALE - N.T.S.		DRAWN BY	CHECKED BY	FILE NAME:	DRAWING #	DATE	4-28-05	Exhibit-A.DWG	SHEET # 1 OF 1	A
235 AERO DRIVE EXHIBIT A																	